




FOUR SEASONS

PRIVATE RESIDENCES
BAHRAIN BAY

A BAYSIDE DEVELOPMENTS PROJECT

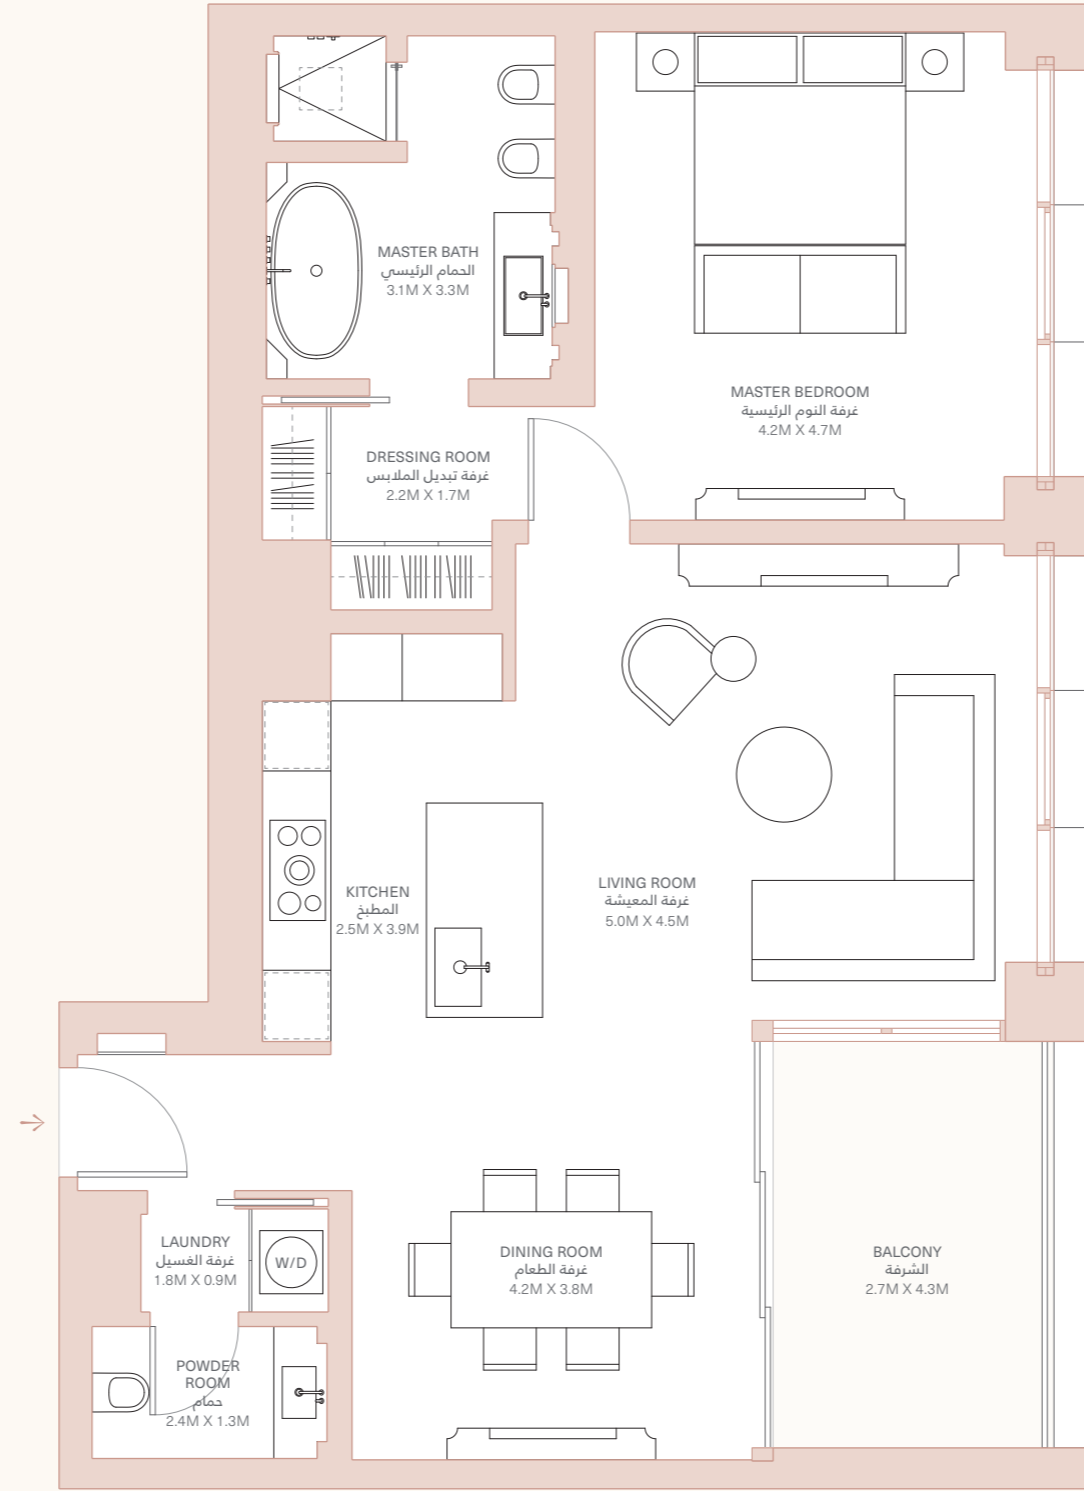

01A & 01B

BUILDING A مبنى أ | FLOORS 1-10 طوابق
BUILDING B مبنى ب | FLOORS 1-6 طوابق

غرف نوم 1 **BEDROOM**
حمامات 1.5 **BATHROOMS**

المساحة الداخلية : **97 SQ M**
المساحة الخارجية : **12 SQ M**
المساحة الاجمالية : **109 SQ M**

Four Seasons Private Residences Bahrain Bay (the Project) is not owned, developed or sold by Four Seasons Hotels Limited or its affiliates (Four Seasons). The marks "FOUR SEASONS," "FOUR SEASONS HOTELS AND RESORTS," any combination thereof and the Tree Design are registered trademarks of Four Seasons Hotels Limited in Canada and U.S.A. and of Four Seasons Hotels (Barbados) Ltd. elsewhere. Bayside Developments WLL shall use the Four Seasons trademarks and tradenames under a license from Four Seasons Hotels and Resorts B.V. The floor plans, amenities, drawings, images, renderings and other material presented herein are for illustrative purposes only, are not to scale, are subject to change without notice and should not be relied upon as a basis for purchasing.

المسائل الخاصة فورسيوزن خليج البحرين ليست مملوكة أو مطورة أو مناعة من قبل شركة فنادق فورسيوزن المحدودة أو الشركات التابعة لها (فورسيوزن). العلامات "فورسيوزن" و "فنادق ومنتجعات فورسيوزن"، وأي مزيج منهما، وكذلك تصميم الشجرة الموجود في الشعار هي علامات تجارية مسجلة لشركة فنادق فورسيوزن المحدودة في كندا والولايات المتحدة الأمريكية، ولشركة فنادق فورسيوزن (باربادوس) المحدودة في المناطق الأخرى. سنستخدم ببي سايد ديفيلوبمنتس د.م.م العلامات والأسماء التجارية التابعة لفورسيوزن بموجب ترخيص من شركة فنادق ومنتجعات فورسيوزن بي. في جميع مخططات الطوابق، والأبعاد والمساحات والمرافق والرسومات والصور وغيرها من المواد المعروضة هنا تستخدم لأغراض توضيحية فقط، وليست للمقايسة، وهي قابلة للتعديل والتغيير دون إشعار مسبق، ولا ينبغي الاعتماد عليها كأساس للشراء.

