



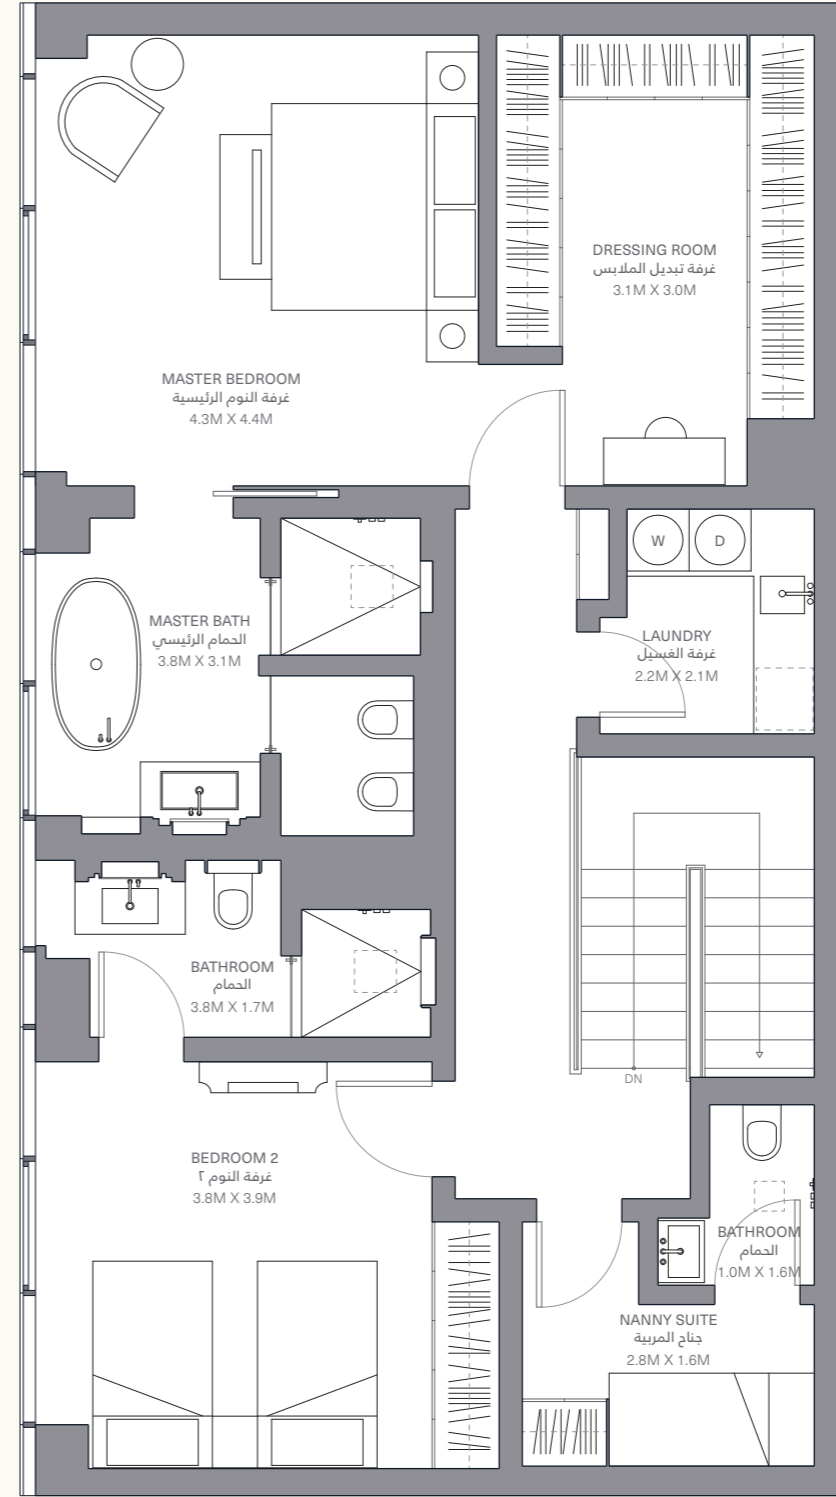

FOUR SEASONS
PRIVATE RESIDENCES
BAHRAIN BAY

A BAYSIDE DEVELOPMENTS PROJECT

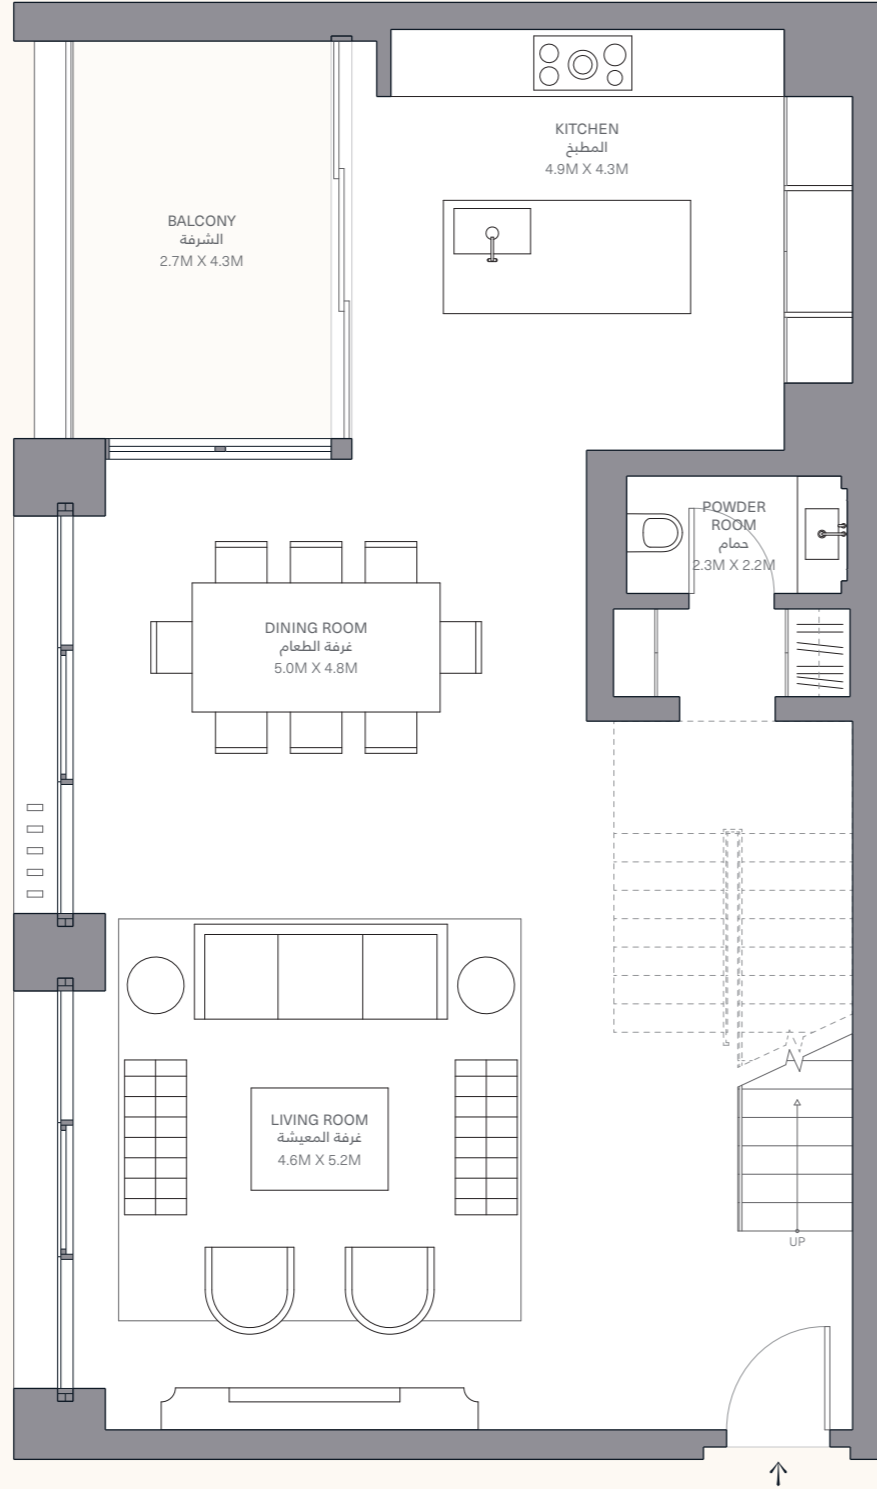

O4A


طوابق 12-13 | مبنى أ | BUILDING A

غرف نوم 2 BEDROOMS
حمامات 2.5 BATHROOMS

المساحة الداخلية : 189 SQ M SUITE AREA
المساحة الخارجية : 12 SQ M BALCONY AREA
المساحة الاجمالية : 201 SQ M TOTAL AREA

Four Seasons Private Residences Bahrain Bay (the Project) is not owned, developed or sold by Four Seasons Hotels Limited or its affiliates (Four Seasons). The marks "FOUR SEASONS," "FOUR SEASONS HOTELS AND RESORTS," any combination thereof and the Tree Design are registered trademarks of Four Seasons Hotels Limited in Canada and U.S.A. and of Four Seasons Hotels (Barbados) Ltd. elsewhere. Bayside Developments WLL shall use the Four Seasons trademarks and tradenames under a license from Four Seasons Hotels and Resorts B.V. The floor plans, amenities, drawings, images, renderings and other material presented herein are for illustrative purposes only, are not to scale, are subject to change without notice and should not be relied upon as a basis for purchasing.

المسائل الخاصة فورسيزونز خليج البحرين ليست مملوكة أو مطورة أو مناعة من قبل شركة فنادق فورسيزونز المحدودة أو الشركات التابعة لها (فورسيزونز). العلامات "فورسيزونز" و "فنادق ومنتجعات فورسيزونز" و "أى مزيج منهما، وكذلك تصميم الشجرة الموجود في الشعار هي علامات تجارية مسجلة لشركة فنادق فورسيزونز المحدودة في كندا والولايات المتحدة الأمريكية، ولشركة فنادق فورسيزونز (باربادوس) المحدودة في المناطق الأخرى. سنستخدم بني سايدي ديفلوبيمنتس د.م.م العلامات والأسماء التجارية التابعة لفورسيزونز بموجب ترخيص من شركة فنادق ومنتجعات فورسيزونز بي. في جميع مخططات الطوابق، والأبعاد والمساحات والمرافق والرسومات والصور وغيرها من المواد المعروضة هنا تستخدم لأغراض توضيحية فقط، وليست للمقايسة، وهي قابلة للتعديل والتغيير دون إشعار مسبق، ولا ينبغي الاعتماد عليها كأساس للشراء.

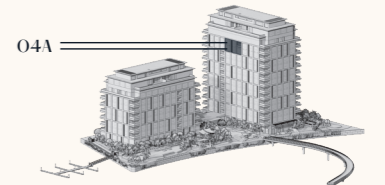

O4A

