




FOUR SEASONS

PRIVATE RESIDENCES
BAHRAIN BAY

A BAYSIDE DEVELOPMENTS PROJECT

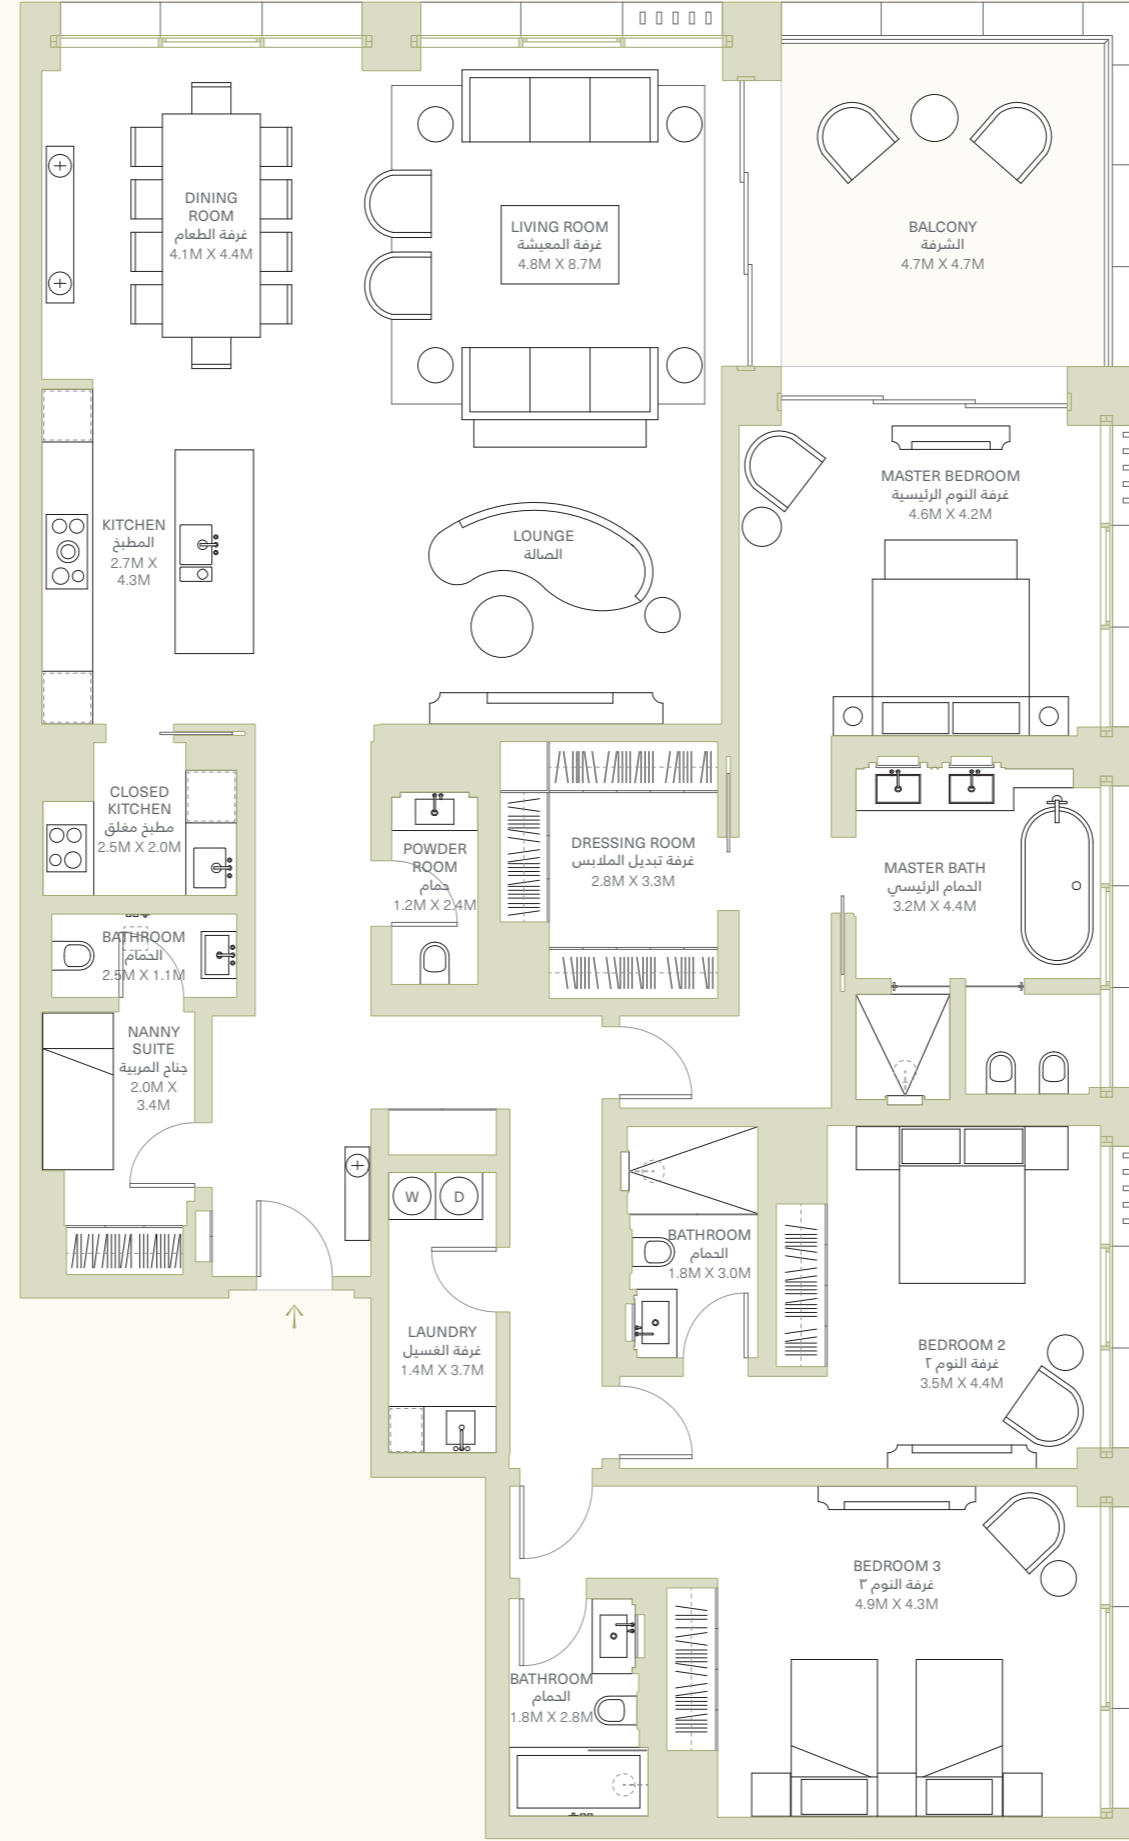

05A & 05B

BUILDING A مبنى أ | FLOORS 1-10 طوابق
BUILDING B مبنى ب | FLOORS 1-6 طوابق

غرف نوم 3 BEDROOMS
حمامات 3.5 BATHROOMS

المساحة الداخلية : 245 SQ M SUITE AREA
المساحة الخارجية : 22 SQ M BALCONY AREA
المساحة الاجمالية : 267 SQ M TOTAL AREA

Four Seasons Private Residences Bahrain Bay (the Project) is not owned, developed or sold by Four Seasons Hotels Limited or its affiliates (Four Seasons). The marks "FOUR SEASONS," "FOUR SEASONS HOTELS AND RESORTS," any combination thereof and the Tree Design are registered trademarks of Four Seasons Hotels Limited in Canada and U.S.A. and of Four Seasons Hotels (Barbados) Ltd. elsewhere. Bayside Developments WLL shall use the Four Seasons trademarks and tradenames under a license from Four Seasons Hotels and Resorts B.V. The floor plans, amenities, drawings, images, renderings and other material presented herein are for illustrative purposes only, are not to scale, are subject to change without notice and should not be relied upon as a basis for purchasing.

المسائل الخاصة فورسيزونز خليج البحرين ليست مملوكة أو مطورة أو مناعة من قبل شركة فنادق فورسيزونز المحدودة أو الشركات التابعة لها (فورسيزونز). العلامات "فورسيزونز" و "فنادق ومنتجعات فورسيزونز"، وأي مزيج منهما، وكذلك تصميم الشجرة الموجود في الشعار هي علامات تجارية مسجلة لشركة فنادق فورسيزونز المحدودة في كندا والولايات المتحدة الأمريكية، وشركة فنادق فورسيزونز (باربادوس) المحدودة في المناطق الأخرى. سنستخدم ببي سايد ديفلوبيمنتس د.م.م العلامات والأسماء التجارية التابعة لفورسيزونز بموجب ترخيص من شركة فنادق ومنتجعات فورسيزونز بي. في جميع مخططات الطوابق، والأبعاد والمساحات والرسومات والصور وغيرها من المواد المعروضة هنا تستخدم لأغراض توضيحية فقط، وليست للمقايسة، وهي قابلة للتعديل والتغيير دون إشعار مسبق، ولا ينبغي الاعتماد عليها كأساس للشراء.

