




**FOUR SEASONS**  
PRIVATE RESIDENCES  
BAHRAIN BAY  
A BAYSIDE DEVELOPMENTS PROJECT

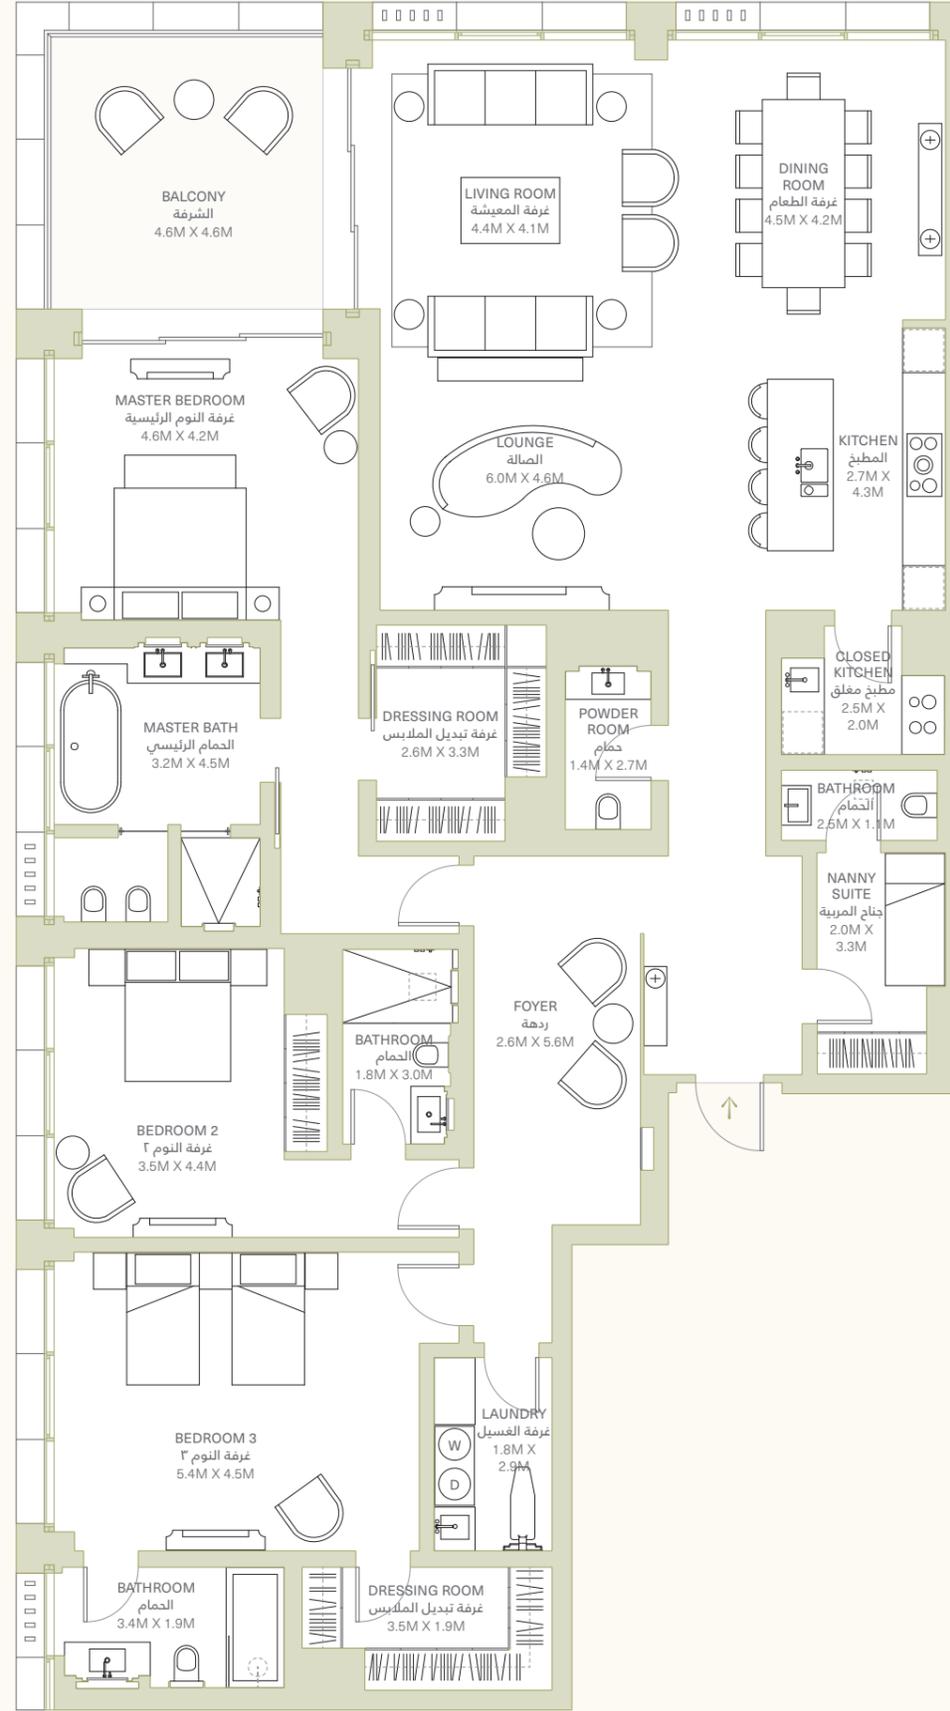

# 06A

طوابق FLOOR 11 | مبنى أ BUILDING A

غرف نوم 3 BEDROOMS  
حمامات 3.5 BATHROOMS

المساحة الداخلية : 268 SQ M SUITE AREA  
المساحة الخارجية : 21 SQ M BALCONY AREA  
المساحة الاجمالية : 289 SQ M TOTAL AREA

Four Seasons Private Residences Bahrain Bay (the Project) is not owned, developed or sold by Four Seasons Hotels Limited or its affiliates (Four Seasons). The marks "FOUR SEASONS," "FOUR SEASONS HOTELS AND RESORTS," any combination thereof and the Tree Design are registered trademarks of Four Seasons Hotels Limited in Canada and U.S.A. and of Four Seasons Hotels (Barbados) Ltd. elsewhere. Bayside Developments WLL shall use the Four Seasons trademarks and tradenames under a license from Four Seasons Hotels and Resorts B.V. The floor plans, amenities, drawings, images, renderings and other material presented herein are for illustrative purposes only, are not to scale, are subject to change without notice and should not be relied upon as a basis for purchasing.

المسائل الخاصة فورسيوزون خليج البحرين ليست مملوكة أو مطورة أو مناعة من قبل شركة فنادق فورسيوزون المحدودة أو الشركات التابعة لها (فورسيوزون). العلامات "فورسيوزون" و "فنادق ومنتجعات فورسيوزون" و "أي مزيج منهما، وكذلك تصميم الشجرة الموجود في الشعار هي علامات تجارية مسجلة لشركة فنادق فورسيوزون المحدودة في كندا والولايات المتحدة الأمريكية، ولشركة فنادق فورسيوزون (باربادوس) المحدودة في المناطق الأخرى. سنستخدم ببي ساييد ديفلوبيمنتس د.م.م العلامات والأسماء التجارية التابعة لفورسيوزون بموجب ترخيص من شركة فنادق ومنتجعات فورسيوزون بي.في جميع مخططات الطوابق، والأبعاد والمساحات والمرافق والرسومات والصور وغيرها من المواد المعروضة هنا تستخدم لأغراض توضيحية فقط، وليست للمقايسة، وهي قابلة للتعديل والتغيير دون إشعار مسبق، ولا ينبغي الاعتماد عليها كأساس للشراء.

